

March 26, 2026

TO: Oakland County International Airport Users

RE: Upcoming Airport Improvement Project: PTK ~ Taxiway D and Lighting

This notice is to inform you of an upcoming airport improvement project at Oakland County International Airport. The **Taxiway D Reconstruction and Lighting Project is scheduled to begin on Monday, May 11, 2026**, and is expected to take approximately 111 days to complete, weather permitting. The project includes pavement reconstruction of Taxiways D, F, M, Y and the Astropark Apron, as well as lighting reconstruction on Taxiways D, F and Y.

To maintain maximal airfield access throughout construction, the project will be completed in nine separate (9) phases. An attached exhibit outlines each phase for your reference. Please note that the project schedule is subject to change without notice. Advance planning is recommended to reposition your aircraft during the construction phase impacting your hangar location.

You are invited to attend an upcoming informational meeting:

- **Wednesday, April 8, 2026 at 7pm:**
 - **In-person:** Main Terminal, 6500 Patterson Parkway, Waterford
 - **Virtual:** via **Microsoft Teams**
 - **Link:** <https://teams.microsoft.com/meet/2129337666738?p=blJPDXTjLNDp9tWNcl>
 - **Meeting ID:** 212 933 766 673 8
 - **Passcode:** Kq7gb3Na

- **Wednesday, April 15, 2026 at 12 Noon prior to the FAA RSAT meeting:**
 - **In-person:** Main Terminal, 6500 Patterson Parkway, Waterford
 - **Virtual:** via **Microsoft Teams**
 - **Link:** <https://teams.microsoft.com/meet/25089517850860?p=dM3REt04IUOebXqtaK>
 - **Meeting ID:** 250 895 178 508 60
 - **Passcode:** j8KK6sk6

During Phases 2 and 3, affecting rows L through T, parking will not be permitted at the south ends of the north hangar buildings or the north ends of the south hangar buildings. See attached no parking diagram.

Project information will be uploaded to our website soon. Thank you for your cooperation as we continue investing in the safety and reliability of Oakland County Airports.


© Copyright 2025 Mead & Hunt, Inc. This document is the property of Mead and Hunt, Inc. and is not to be distributed, copied, or used for any other project or purpose without the prior written consent of Mead and Hunt, Inc. All rights reserved. Mead and Hunt, Inc. is not responsible for any construction cost or schedule in these drawings.

**OAKLAND COUNTY INTERNATIONAL AIRPORT
RECONSTRUCT TAXIWAY D AND
RECONSTRUCT LIGHTING
PONTIAC, MI**

SCALE:
5-8-25 ISSUED FOR
BID - B/JH

PROJECT NO: C-26-0079-0025
MAP NO: 151210A-030607 01
DATE: March 26, 2025
DESIGNED BY: PSH
DRAWN BY: PSH
CHECKED BY: B/JH
DO NOT SCALE DRAWING

REPORT CONTENTS:
ALL PHASES WORK
AREAS

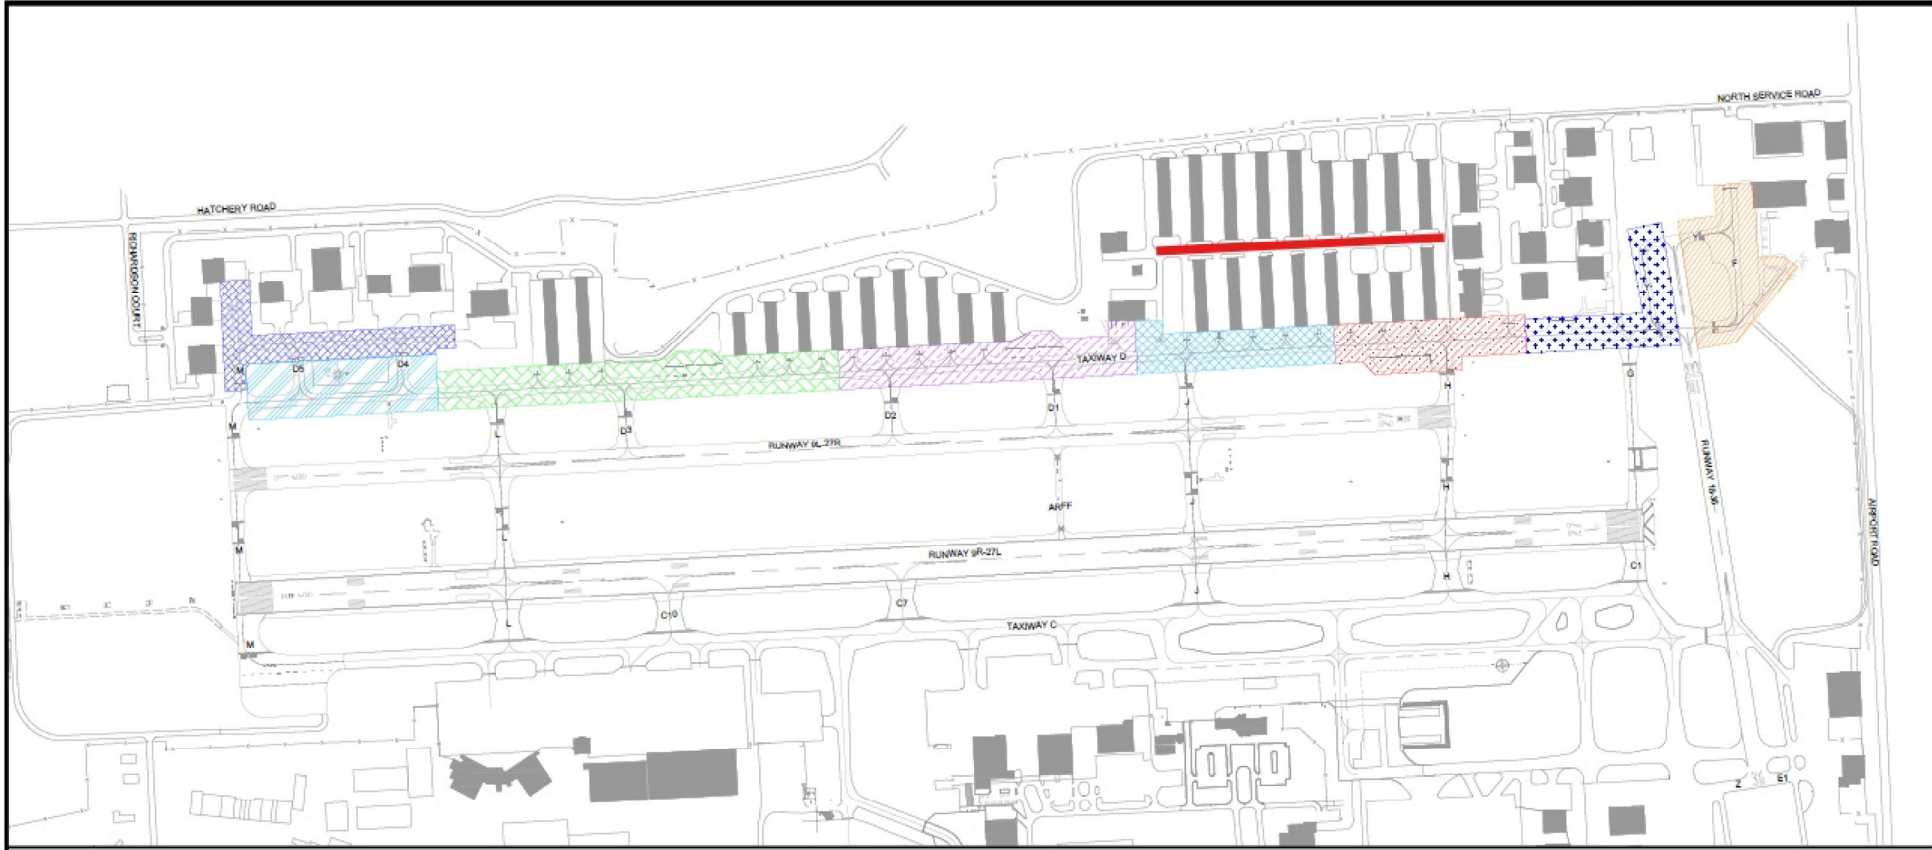

NO PARKING AREA
~marked in red~

CONTRACT TIME			
PROJECT PHASE	CALENDAR DAYS	ANTICIPATED START DATE	ANTICIPATED END DATE
1	21	5-11-2025	5-31-26
2	10	6-1-2025	6-10-2025
3	10	6-11-2025	6-20-2025
4	14	6-21-2025	7-4-2025
5	14	7-5-2025	7-18-2025
6	14	7-19-2025	8-1-2025
7	10	8-3-2025	8-11-2025
8	14	8-12-2025	8-25-2025
9	4	9-25-2025	9-28-2025
TOTAL		111	

