

OAKLAND COUNTY INTERNATIONAL AIRPORT RECONSTRUCT TAXIWAY D AND RECONSTRUCT LIGHTING PONTIAC, MI


ISSUED 5-8-25 ISSUED FOR BID - BJH

AIP NO: C-26-0079-9025
MSH NO: 1512100-230837.01
DATE: March 26, 2026
DESIGNED BY: PSH
DRAWN BY: PSH
CHECKED BY: BJH
DO NOT SCALE DRAWINGS

SHEET CONTENTS
PHASE 1 WORK AREA
AND TRAFFIC
CONTROL

SHEET NO. 1 of 5


G-001

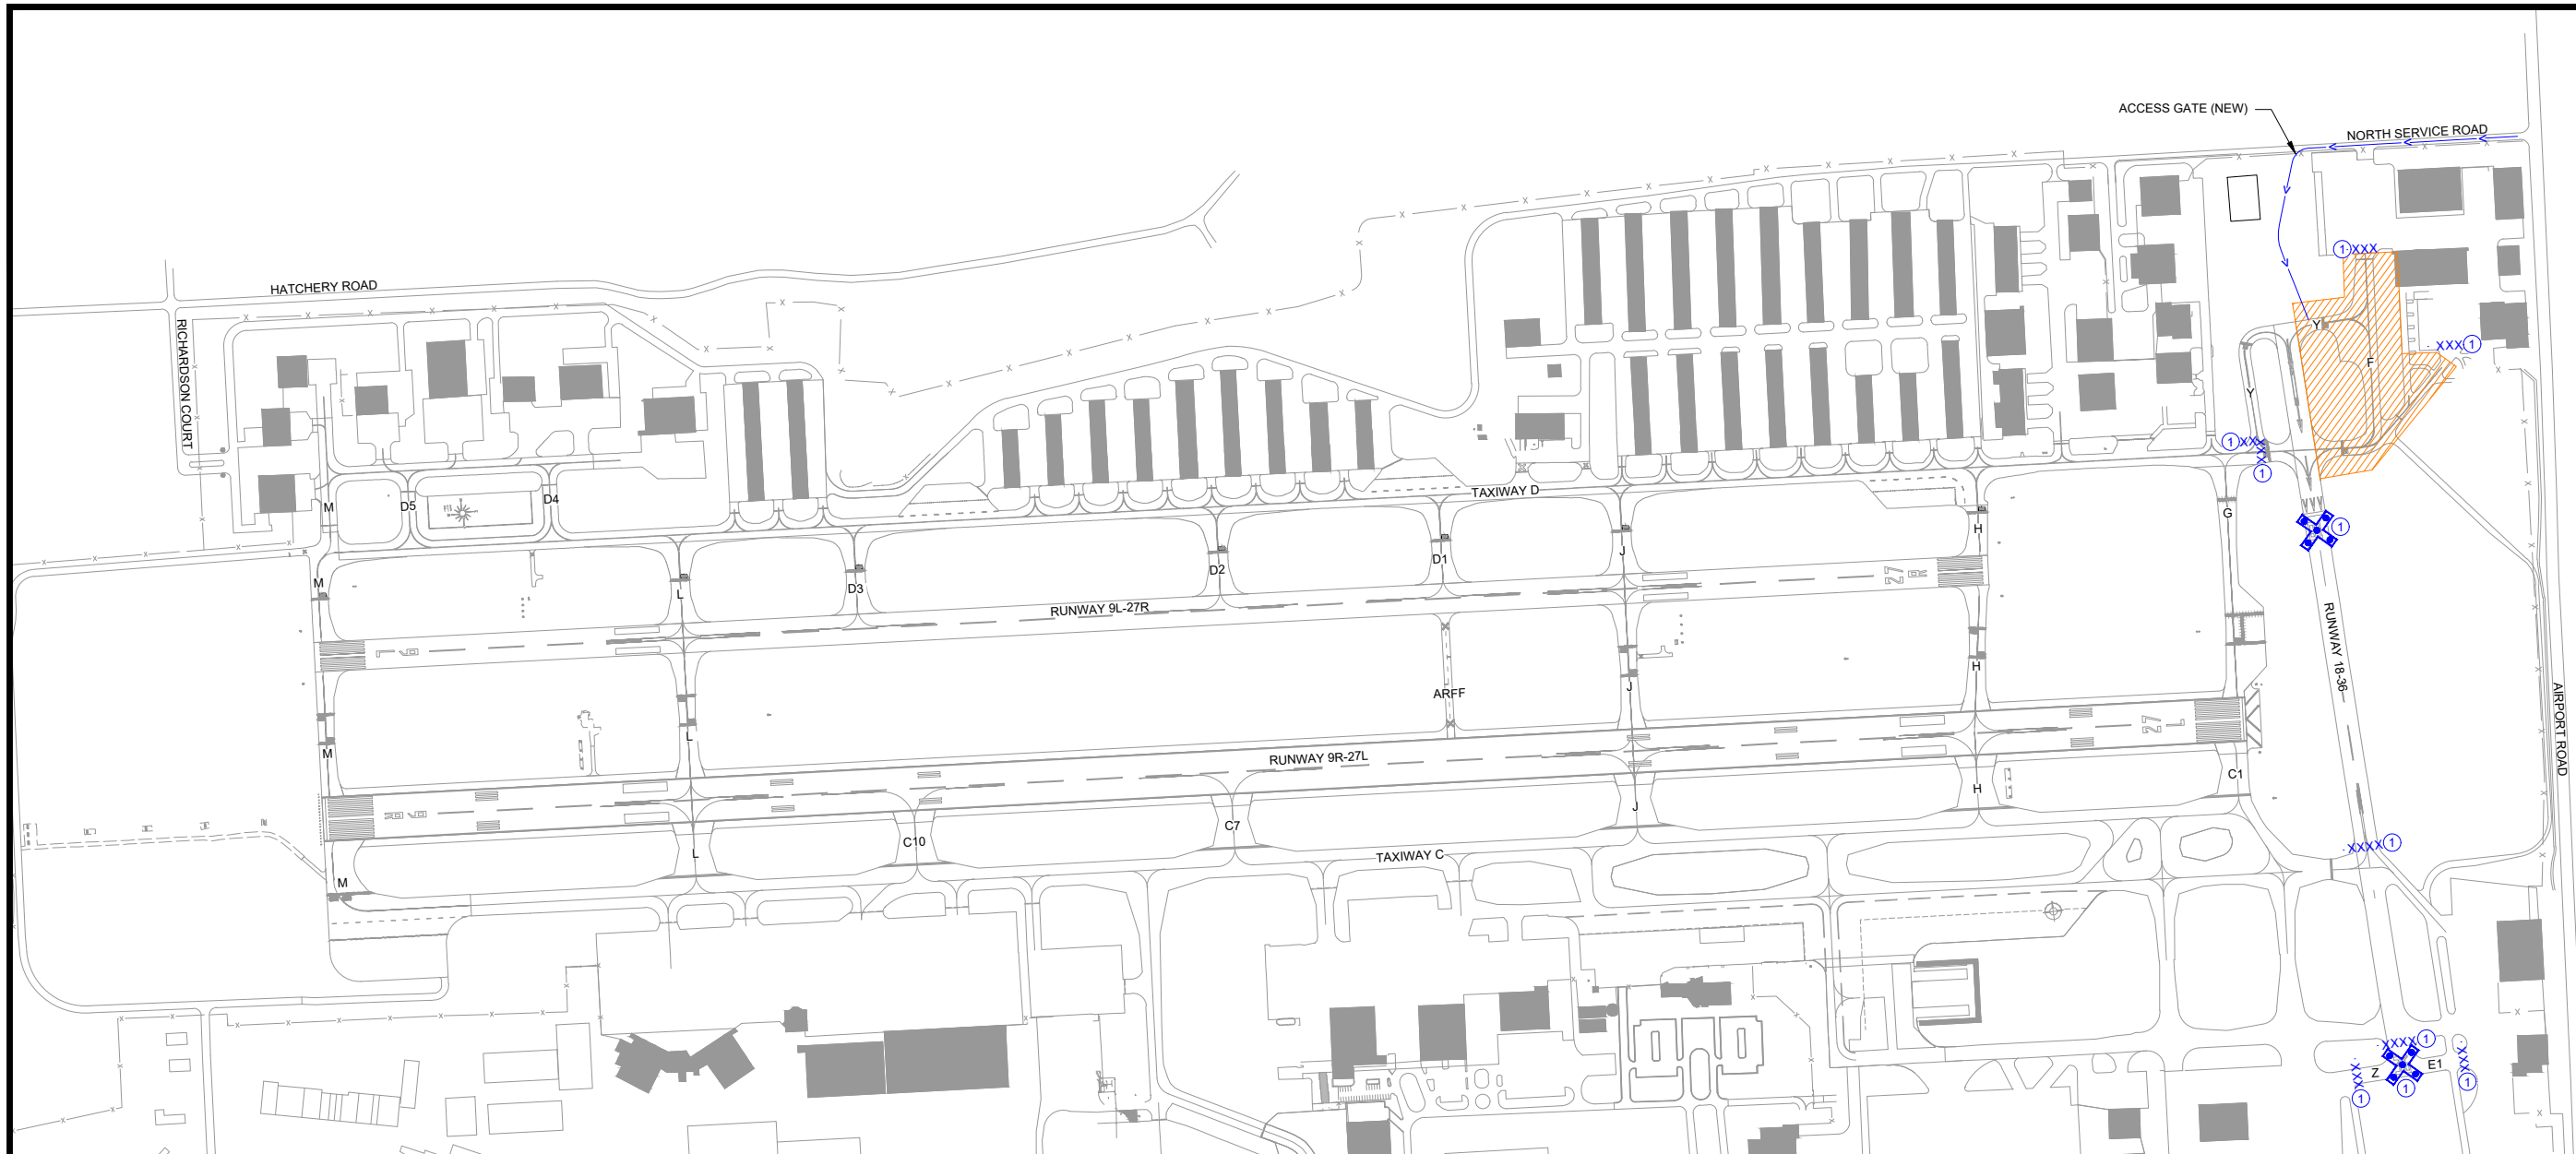

CONTRACT TIME				
PROJECT PHASE	CALENDAR DAYS	ANTICIPATED START DATE	ANTICIPATED END DATE	
	1	5-11-2026	5-31-26	

LEGEND

- CONTRACTOR HAUL ROUTE
- LOW-LEVEL LIGHTED BARRICADE (PHASE)
- LIGHTED RUNWAY CLOSURE CROSS (PHASE)
- TAXIWAY CLOSURE CROSS (PHASE)
- AIRFIELD CONSTRUCTION SIGN (PHASE)
- FLAGPERSON (PHASE)

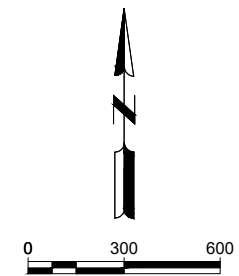

OAKLAND COUNTY INTERNATIONAL AIRPORT RECONSTRUCT TAXIWAY D AND RECONSTRUCT LIGHTING PONTIAC, MI


ISSUED 5-8-25 ISSUED FOR BID - BJH

AIP NO: C-26-0079-9025
MSH NO: 1512100-230837.01
DATE: March 26, 2026
DESIGNED BY: PSH
DRAWN BY: PSH
CHECKED BY: BJH
DO NOT SCALE DRAWINGS

SHEET CONTENTS
PHASE 2, 3, & 4 WORK AREAS AND TRAFFIC CONTROL


SHEET NO. 2 of 5

G-002

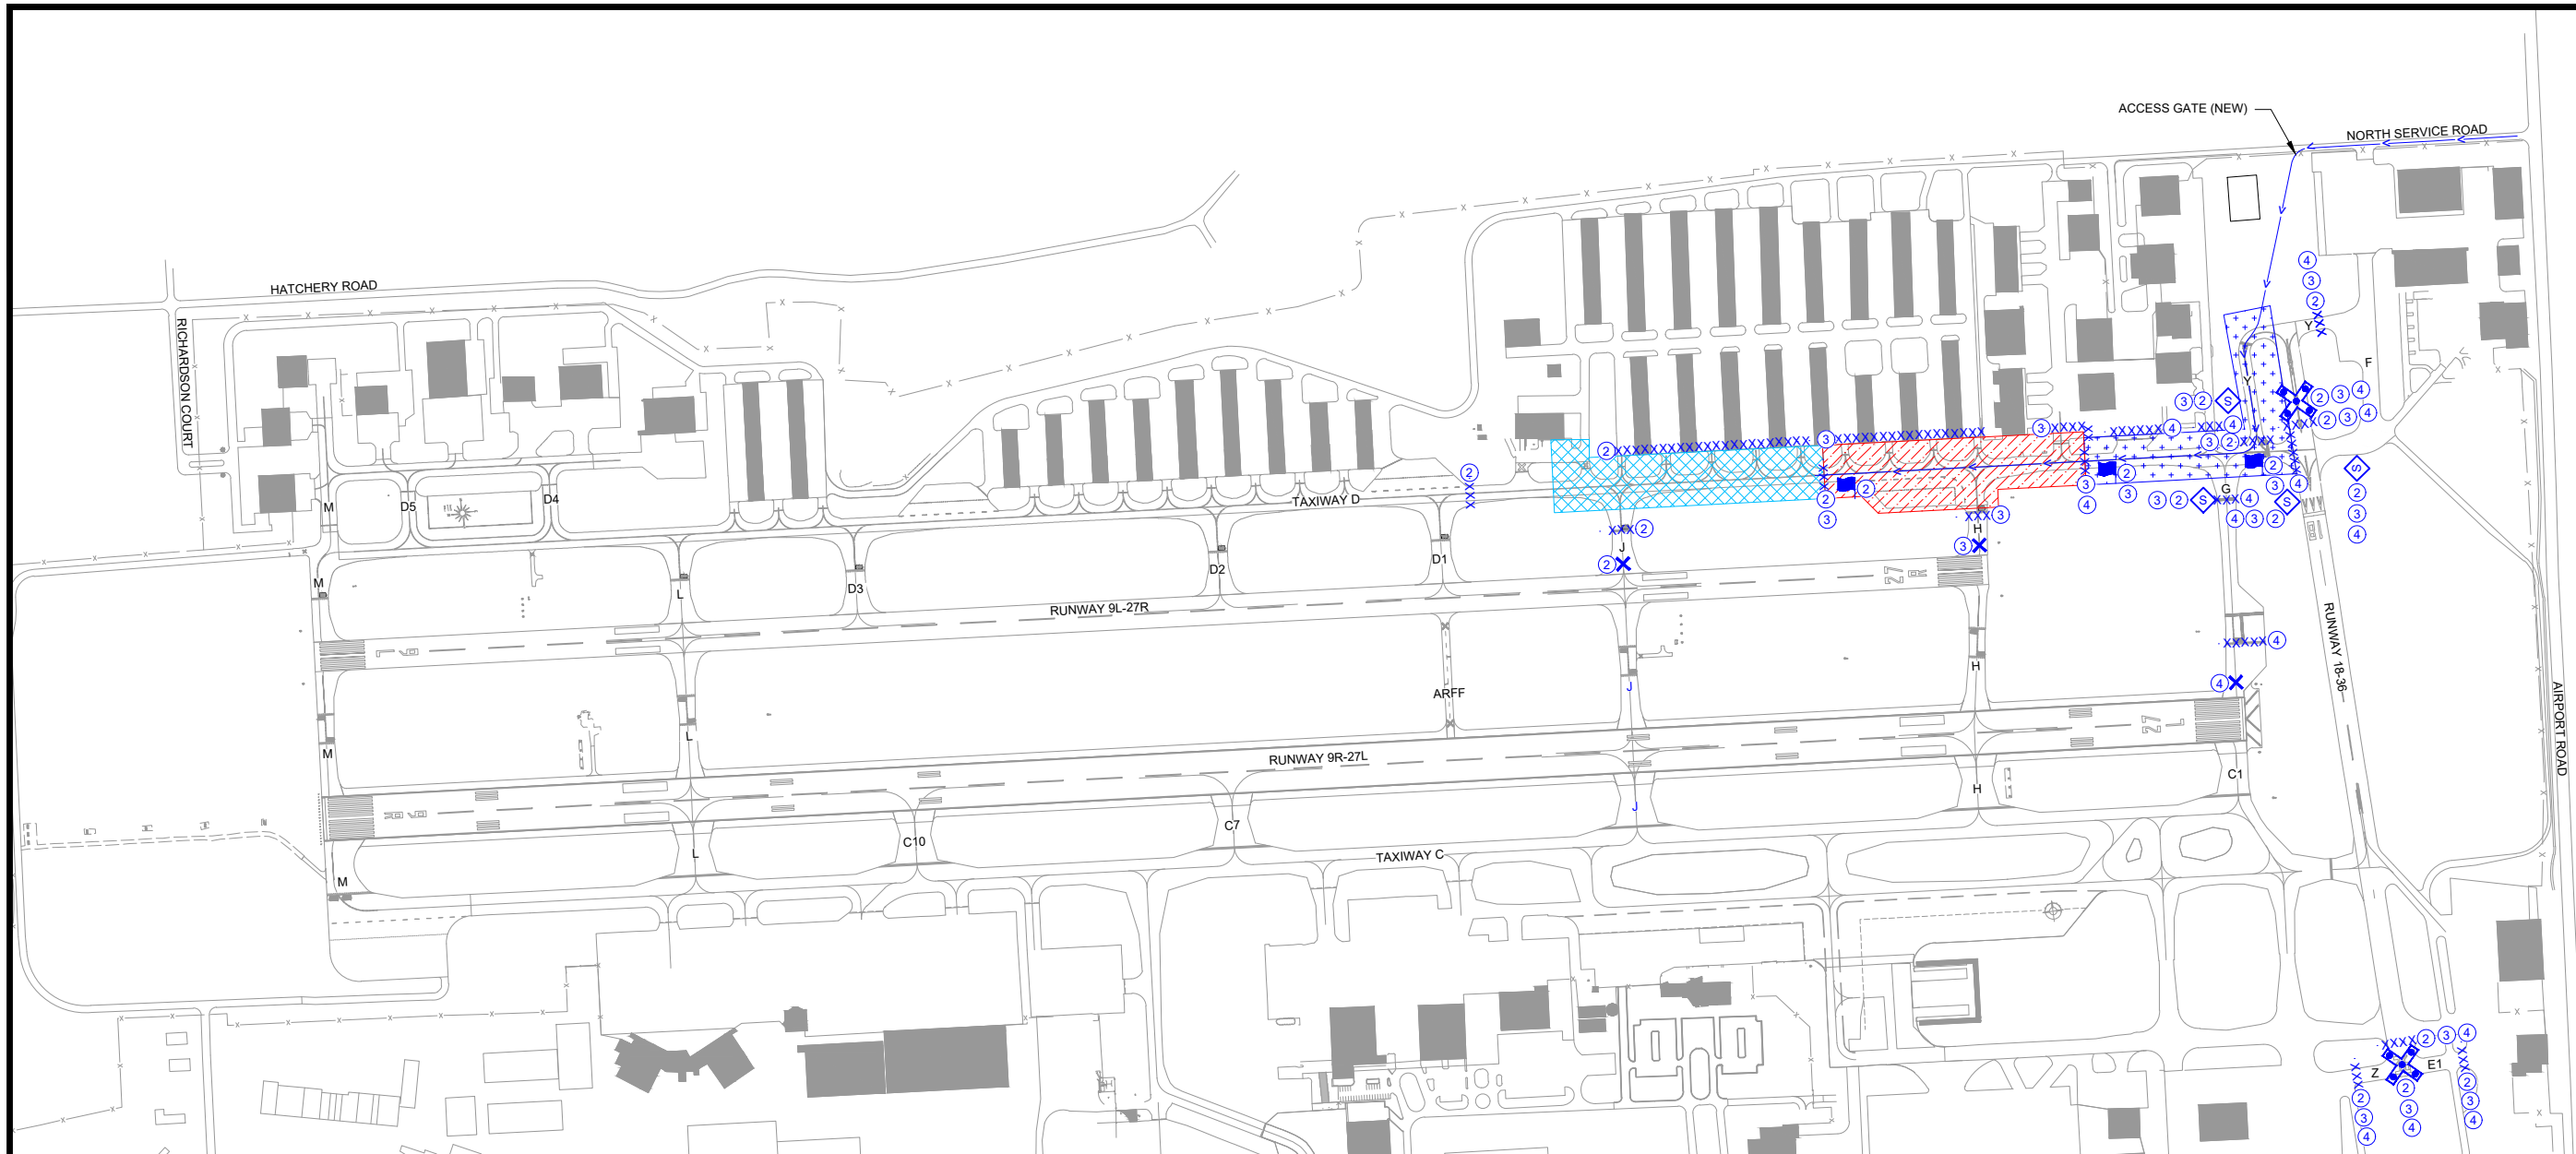

CONTRACT TIME				
	PROJECT PHASE	CALENDAR DAYS	ANTICIPATED START DATE	ANTICIPATED END DATE
	2	10	6-1-2026	6-10-2026
	3	10	6-11-2026	6-20-2026
	4	14	6-21-2026	7-4-2026

LEGEND	
	CONTRACTOR HAUL ROUTE
	LOW-LEVEL LIGHTED BARRICADE (PHASE)
	LIGHTED RUNWAY CLOSURE CROSS (PHASE)
	TAXIWAY CLOSURE CROSS (PHASE)
	AIRFIELD CONSTRUCTION SIGN (PHASE)
	FLAGPERSON (PHASE)

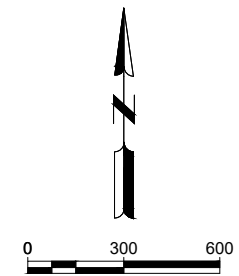

OAKLAND COUNTY INTERNATIONAL AIRPORT RECONSTRUCT TAXIWAY D AND RECONSTRUCT LIGHTING PONTIAC, MI


ISSUED 5-8-25 ISSUED FOR BID - BJH

AIP NO: C-26-0079-9025
MSH NO: 1512100-230837.01
DATE: March 26, 2026
DESIGNED BY: PSH
DRAWN BY: PSH
CHECKED BY: BJH
DO NOT SCALE DRAWINGS

SHEET CONTENTS
PHASE 5 & 6 WORK AREAS AND TRAFFIC CONTROL

SHEET NO. 3 of 5


G-003

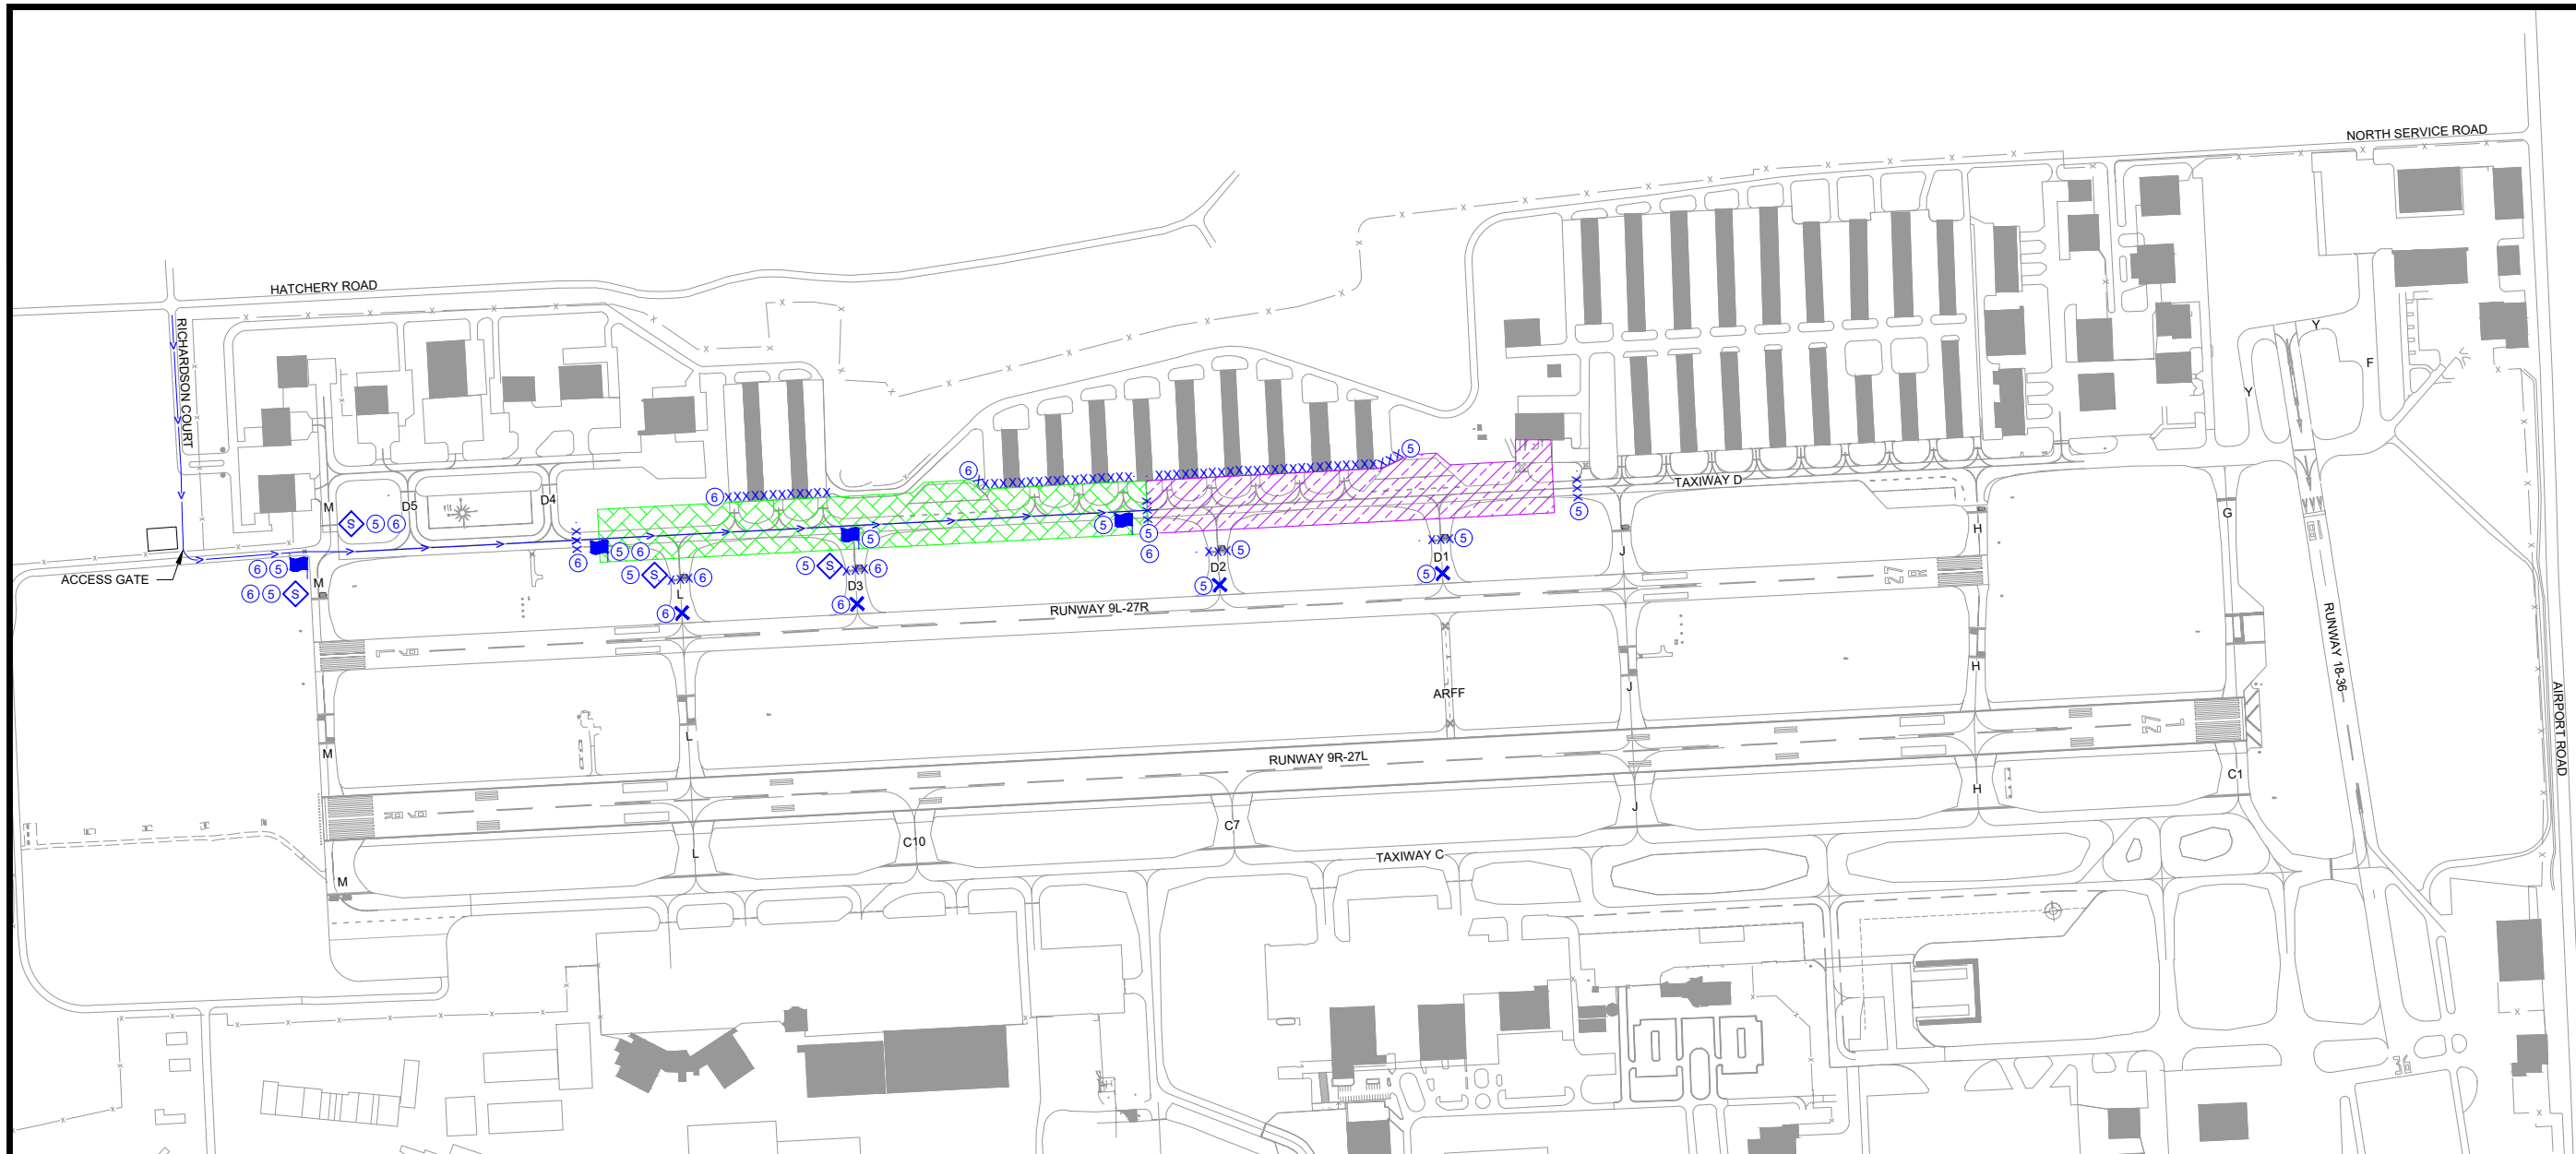

CONTRACT TIME				
PROJECT PHASE	CALENDAR DAYS	ANTICIPATED START DATE	ANTICIPATED END DATE	
	5	7-5-2026	7-18-2026	
	6	7-19-2026	8-1-2026	

LEGEND

- CONTRACTOR HAUL ROUTE
- LOW-LEVEL LIGHTED BARRICADE (PHASE)
- LIGHTED RUNWAY CLOSURE CROSS (PHASE)
- TAXIWAY CLOSURE CROSS (PHASE)
- AIRFIELD CONSTRUCTION SIGN (PHASE)
- FLAGPERSON (PHASE)

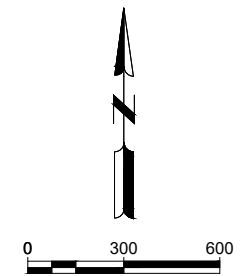

X:\1512100\230837.02\TECH\DRAWINGS\TENANT CSPP.DWG 3/26/2026 8:07:23 AM

**OAKLAND COUNTY INTERNATIONAL AIRPORT
RECONSTRUCT TAXIWAY D AND
RECONSTRUCT LIGHTING
PONTIAC, MI**


ISSUED 5-8-25 ISSUED FOR BID - BJH

AIP NO: C-26-0079-9025
MSH NO: 1512100-230837.01
DATE: March 26, 2026
DESIGNED BY: PSH
DRAWN BY: PSH
CHECKED BY: BJH
DO NOT SCALE DRAWINGS


SHEET CONTENTS
ALL PHASES WORK AREAS

SHEET NO. 5 of 5

G-005

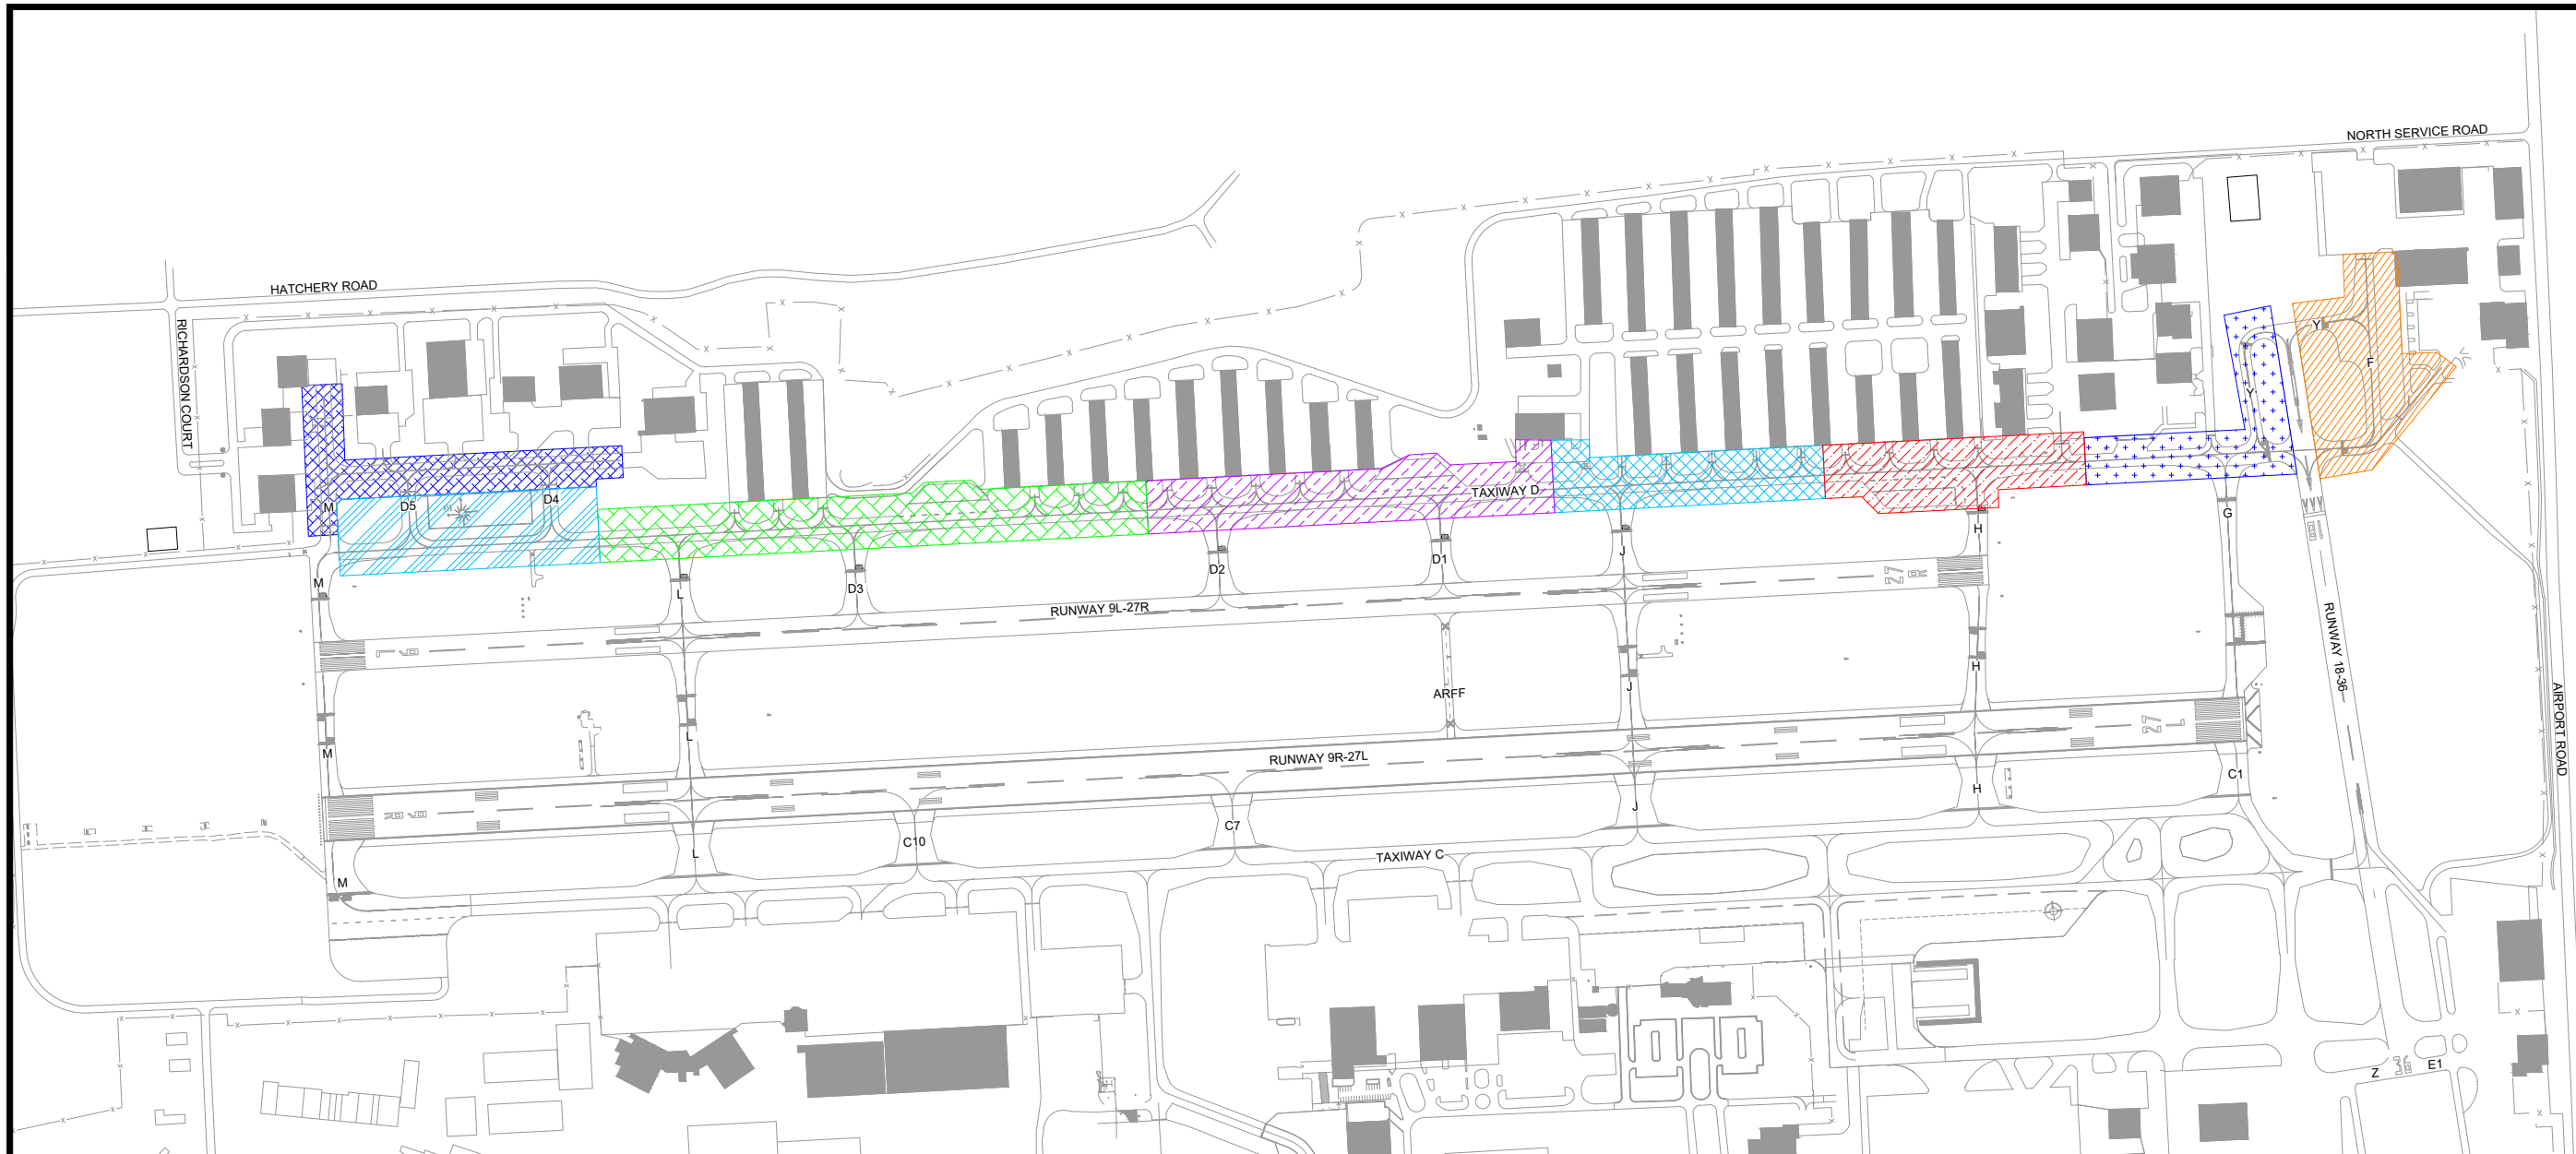

CONTRACT TIME				
	PROJECT PHASE	CALENDAR DAYS	ANTICIPATED START DATE	ANTICIPATED END DATE
	1	21	5-11-2026	5-31-26
	2	10	6-1-2026	6-10-2026
	3	10	6-11-2026	6-20-2026
	4	14	6-21-2026	7-4-2026
	5	14	7-5-2026	7-18-2026
	6	14	7-19-2026	8-1-2026
	7	10	8-2-2026	8-11-2026
	8	14	8-12-2026	8-25-2026
	9	4	9-25-2026	9-28-2026
	TOTAL	111		

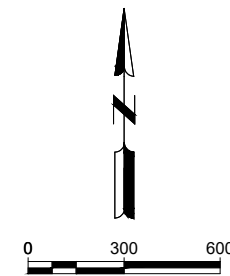

X:\1512100\230837\02\TECH\DRAWINGS\STENANT CSPP.DWG
3/26/2026 8:07:17 AM