



EROSION CONTROL BLANKETS AND TURF MAT LINING (E-9)

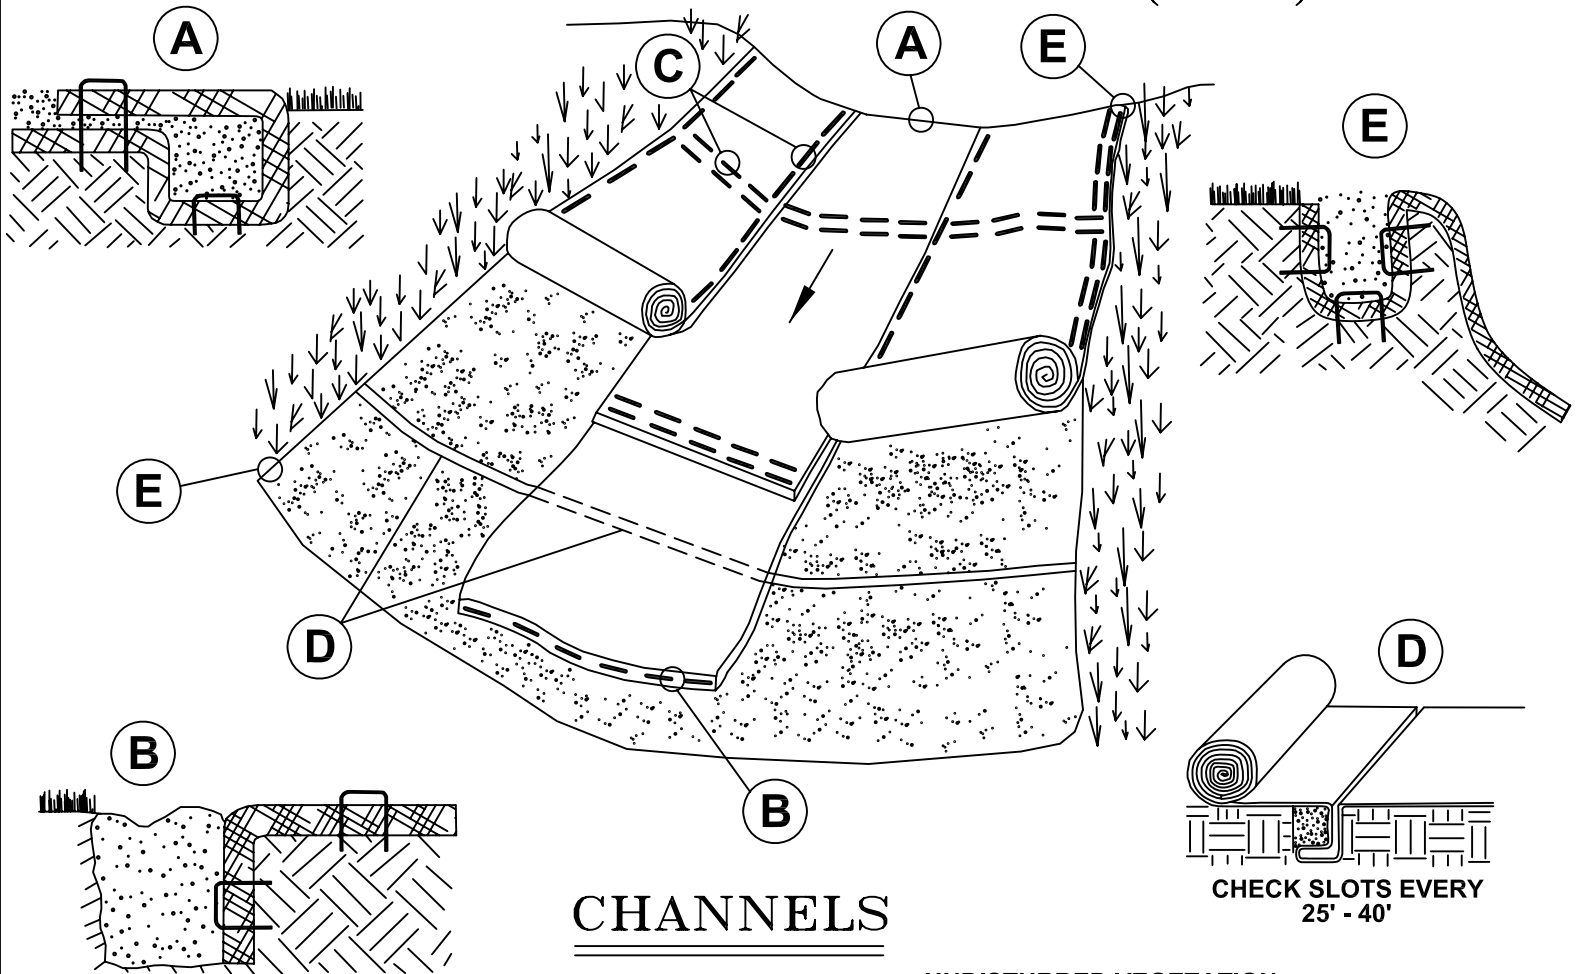

CHANNELS

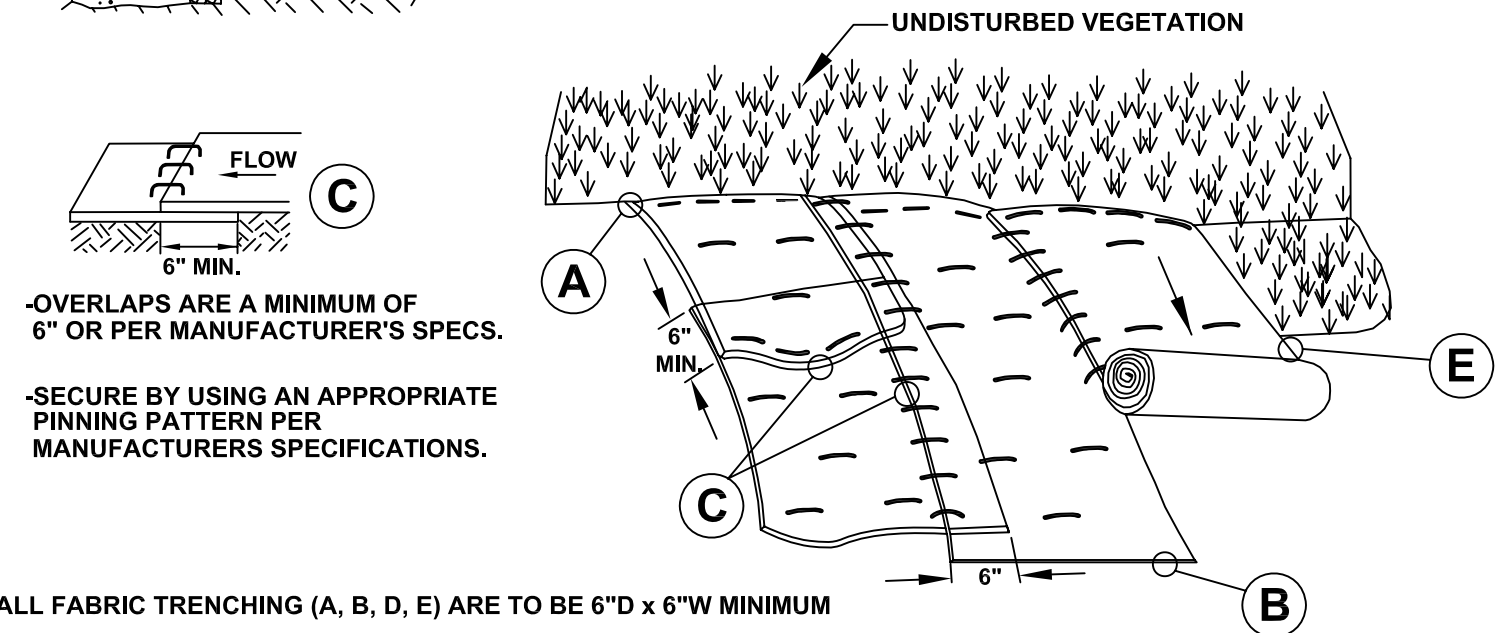

SLOPES

ALL FABRIC TRENCHING (A, B, D, E) ARE TO BE 6"D x 6"W MINIMUM

DEPENDING ON THE VELOCITY, SLOPE, SOILS, USE PROPER BLANKET OR TURF MAT LINING PER MANUFACTURES SPECIFICATIONS TO HANDLE THE SHEER STRESSES OF THE SLOPE/CHANNEL.