



RIP-RAP, END SECTION AND BAR SCREEN DETAIL (E-7)

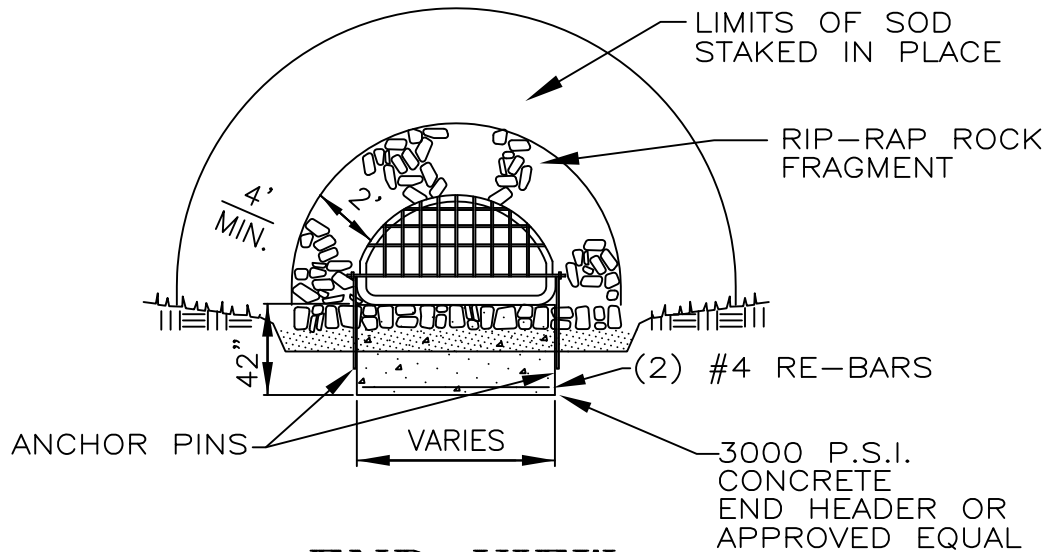

END VIEW

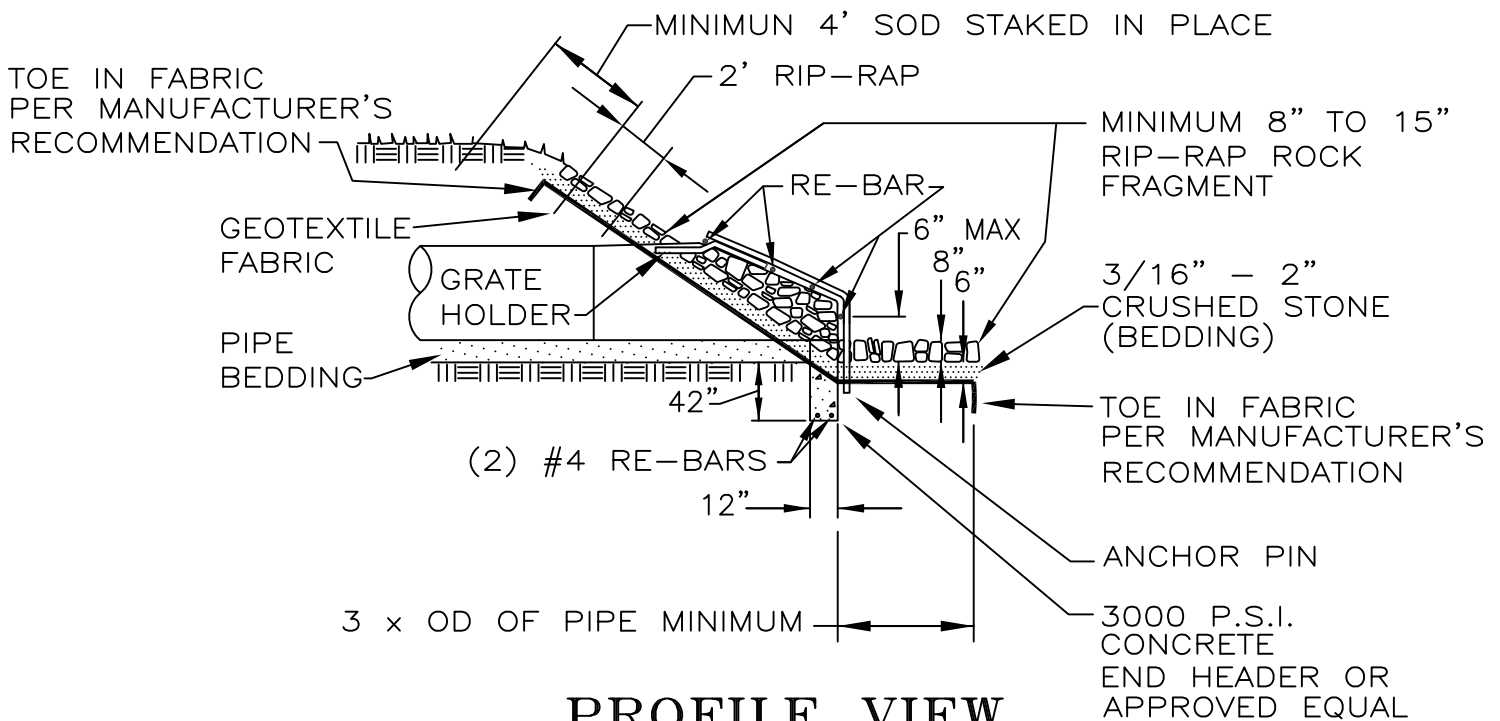

PROFILE VIEW

NOTE:

- BAR SCREEN DETAILS PER MDOT ROAD & BRIDGE STANDARD PLANS, STEEL GRATES FOR END SECTIONS. BARS ARE TO BE CUT OFF AT EDGE OF END SECTION.
- FOR SLOPE AND/OR CHANNEL PROTECTION SEE OTHER BMP'S ON THIS SHEET OR IN THE WRC SOIL EROSION MANUAL.