


RYCB INLET FILTER ALTERNATIVE "B" (SI-3B)

MATERIAL: SILT SAVER OR APPROVED ALTERNATIVE

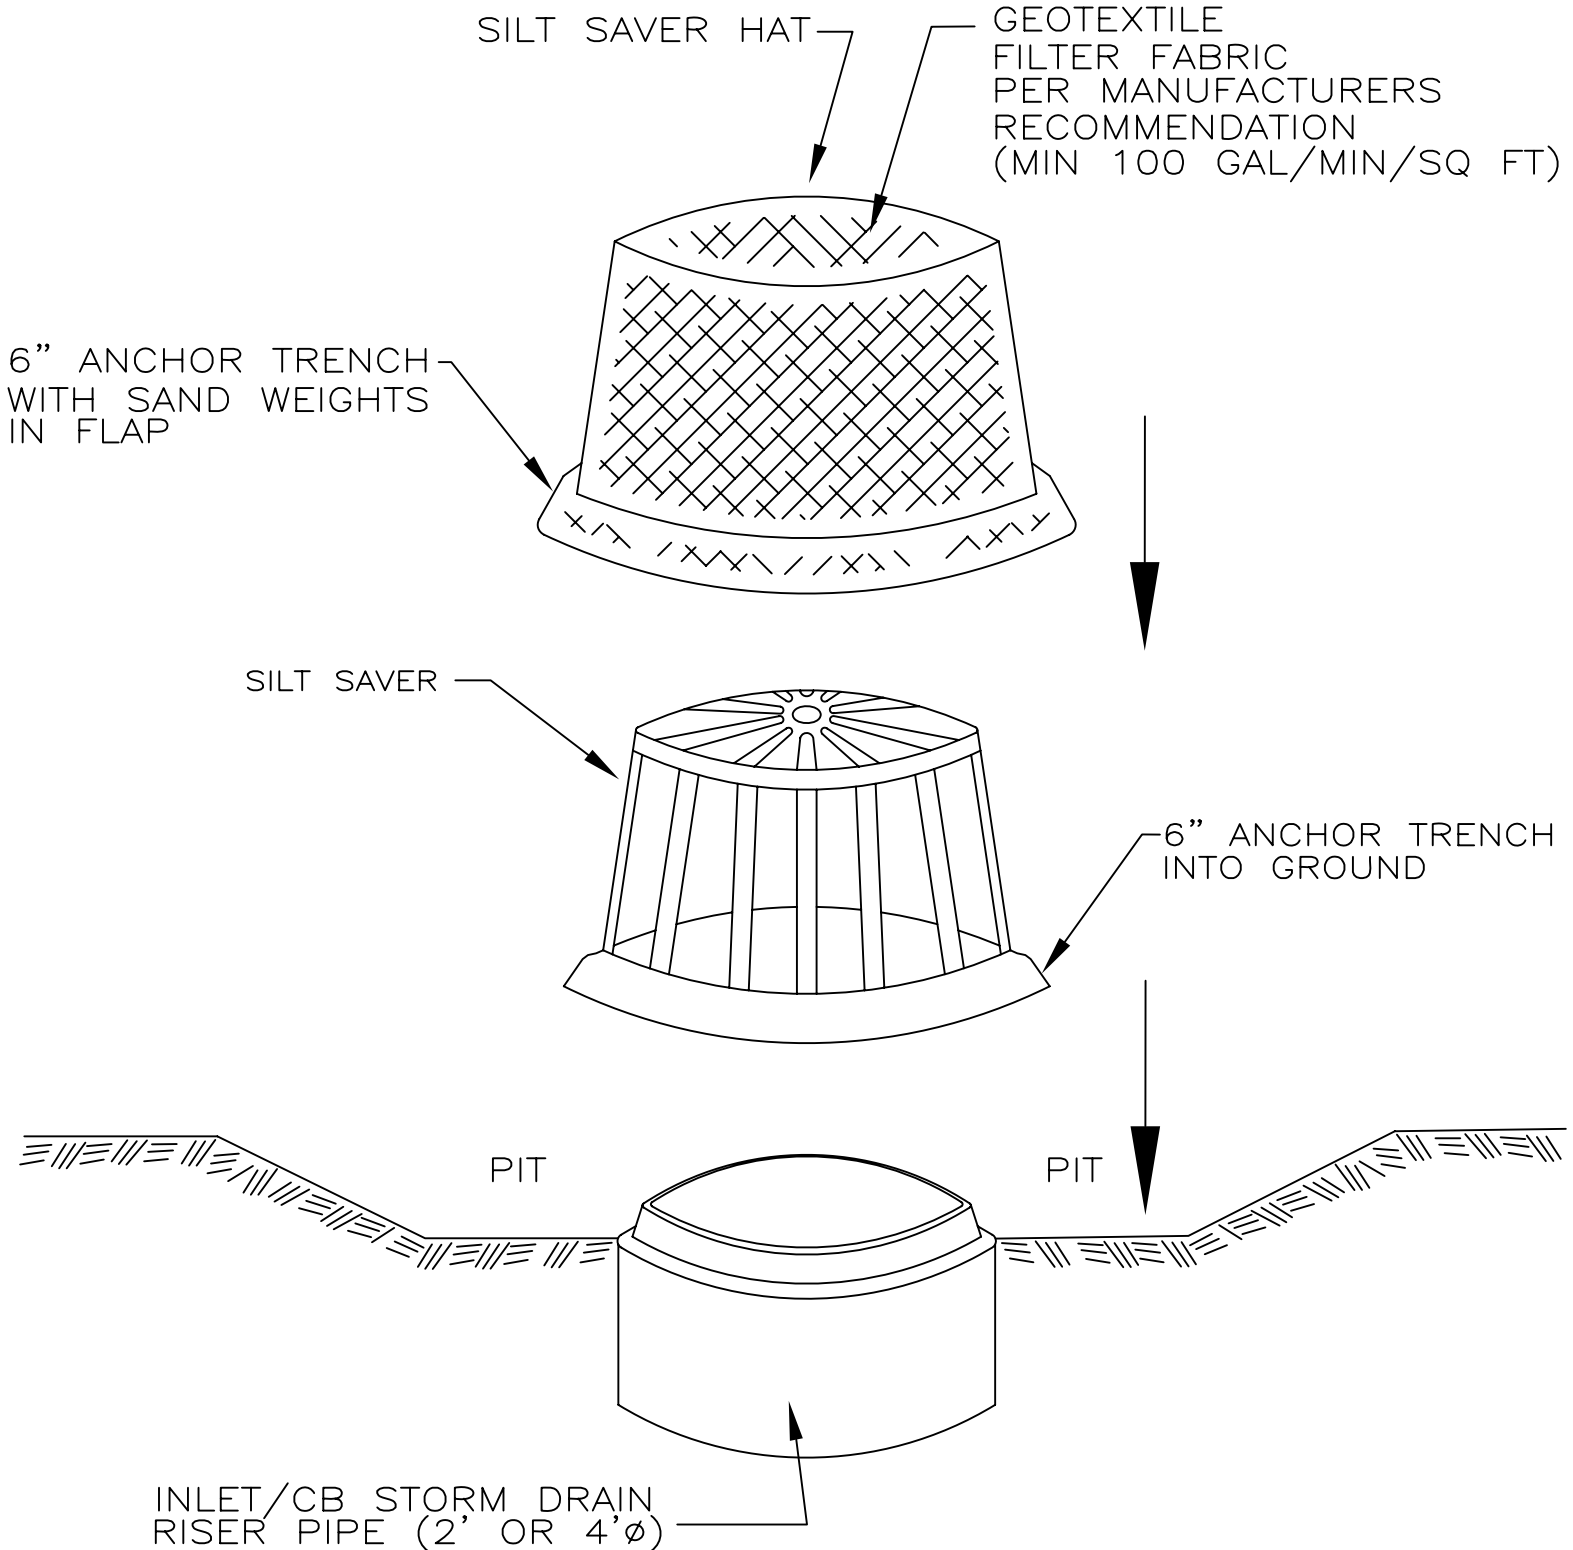

(NOTE: NO PIT REQUIRED WHEN FRAME AND COVER OR GRATE AND COVER ARE IN PLACE.)