



# CHECK DAMS ALTERNATIVE "A" (E-3A)


MATERIAL: ENVIROBERM OR APPROVED ALTERNATIVE

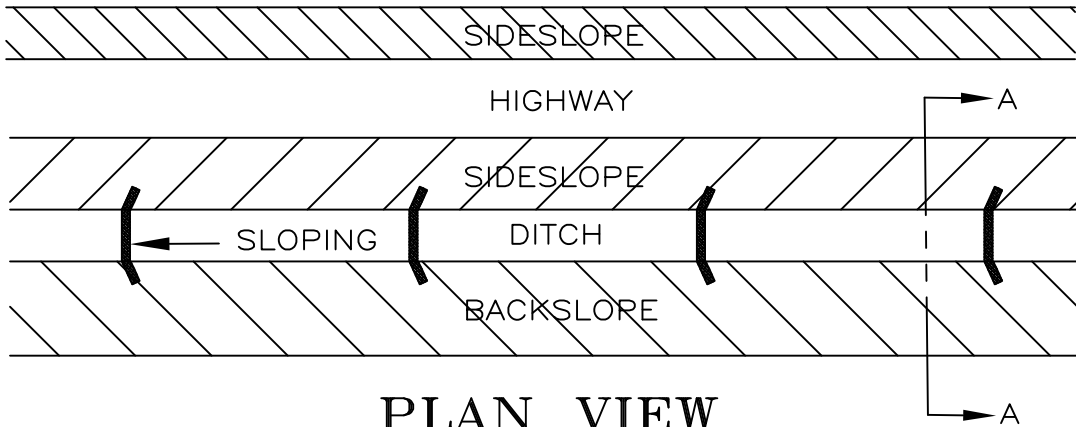

PLAN VIEW

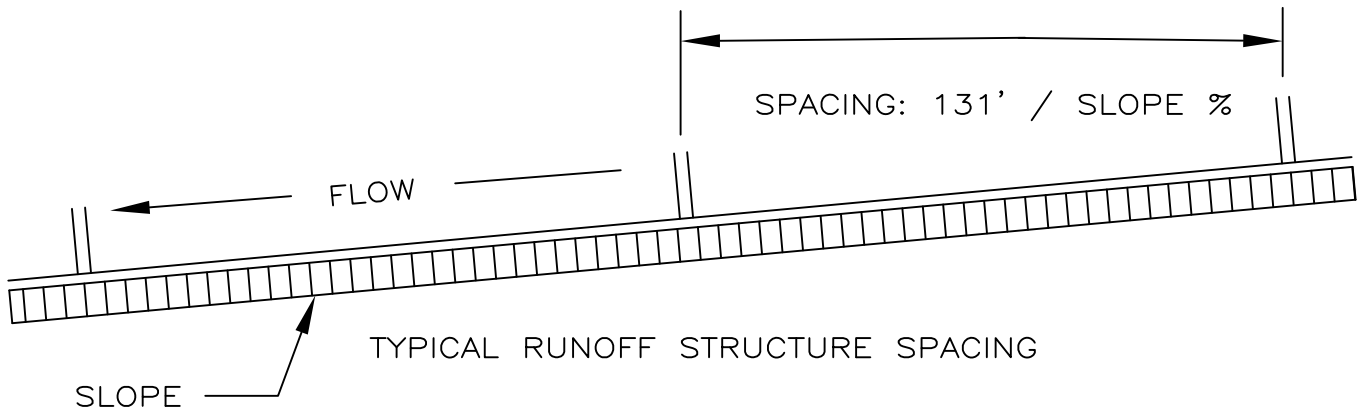

CROSS-SECTION

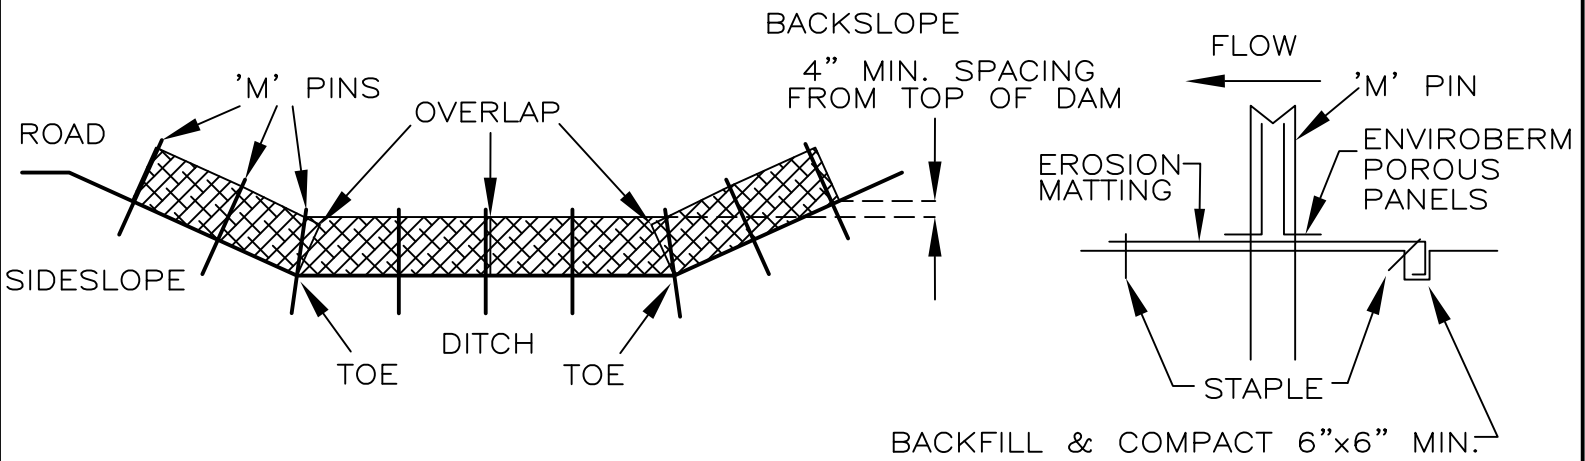

SECTION A-A

SIDE VIEW

-FOR SLOPE AND/OR CHANNEL PROTECTION SEE OTHER BMP'S ON THIS SHEET OR IN THE WRC SOIL EROSION MANUAL.