



CHECK DAMS ALTERNATIVE "B" (E-3B)


MATERIAL: NILEX GEORIDGE OR TRIANGULAR SILT DIKE OR APPROVED ALTERNATIVE

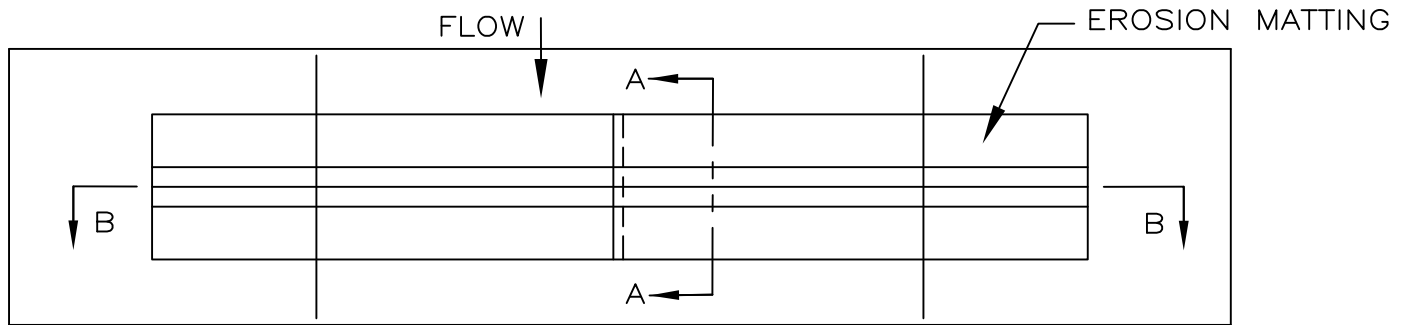


PLAN VIEW

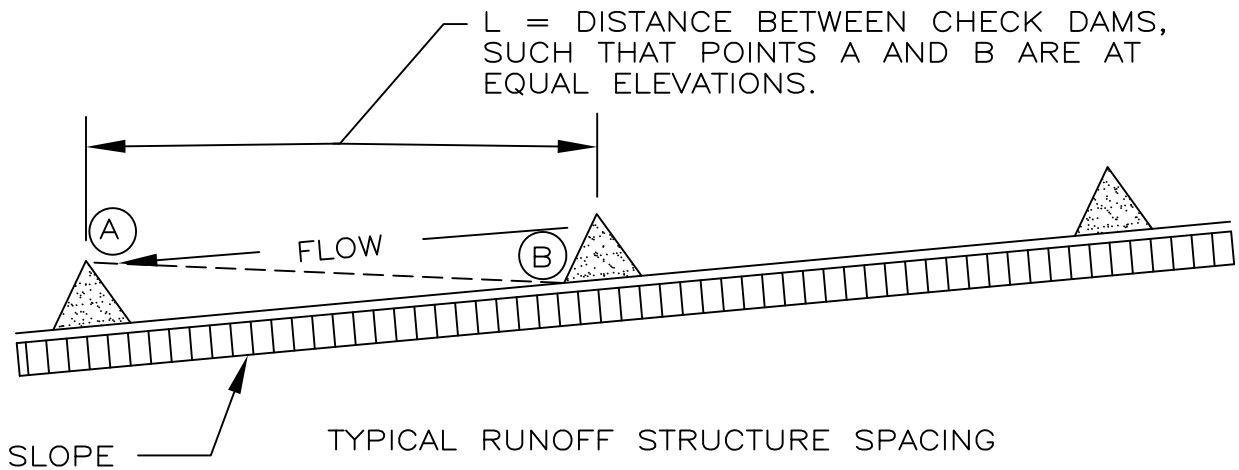

CROSS-SECTION

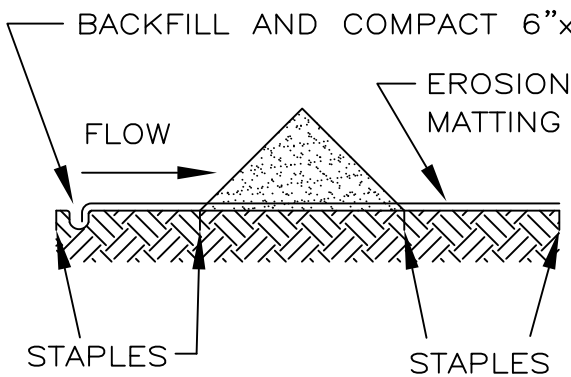

SECTION A-A

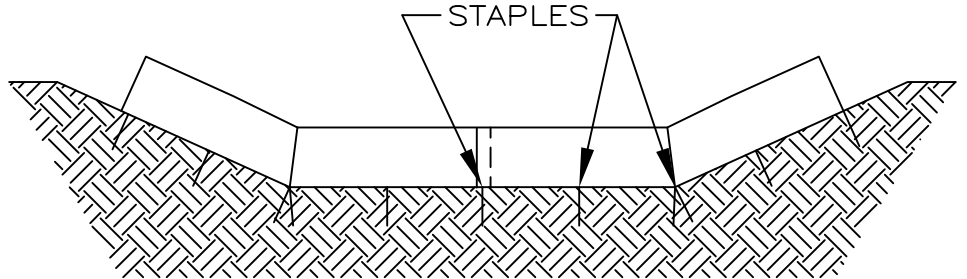

SECTION B-B

—FOR SLOPE AND/OR CHANNEL PROTECTION SEE OTHER BMP'S ON THIS SHEET OR IN THE WRC SOIL EROSION MANUAL.